




FLOOR PLAN

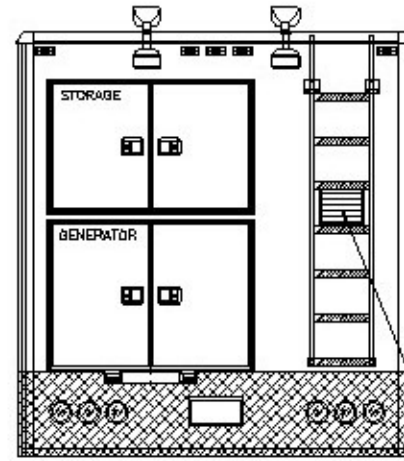


REAR VIEW

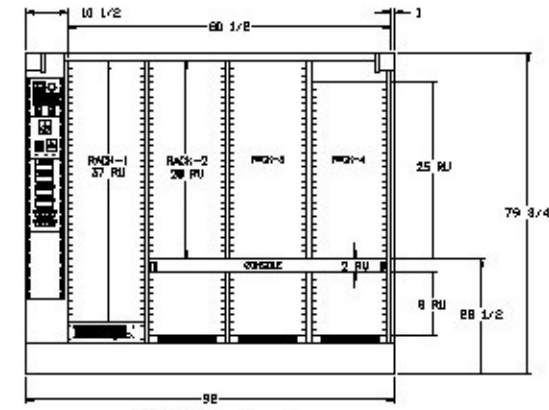


VIEW A-A
RACKS 1 THROUGH 4

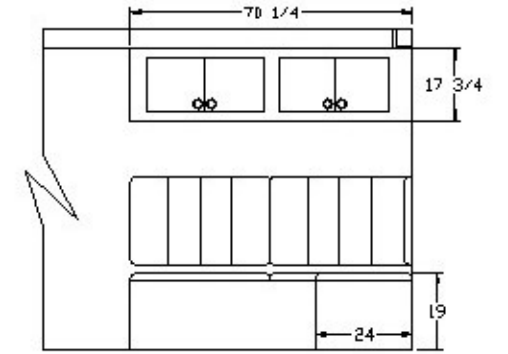


VIEW B-B

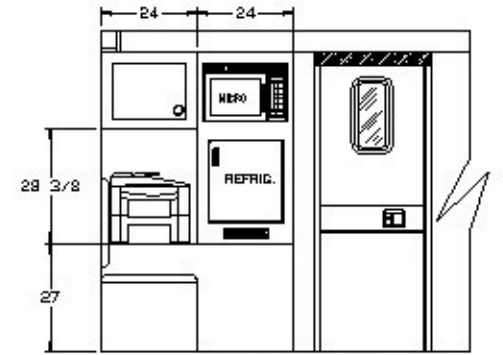

VIEW C-C

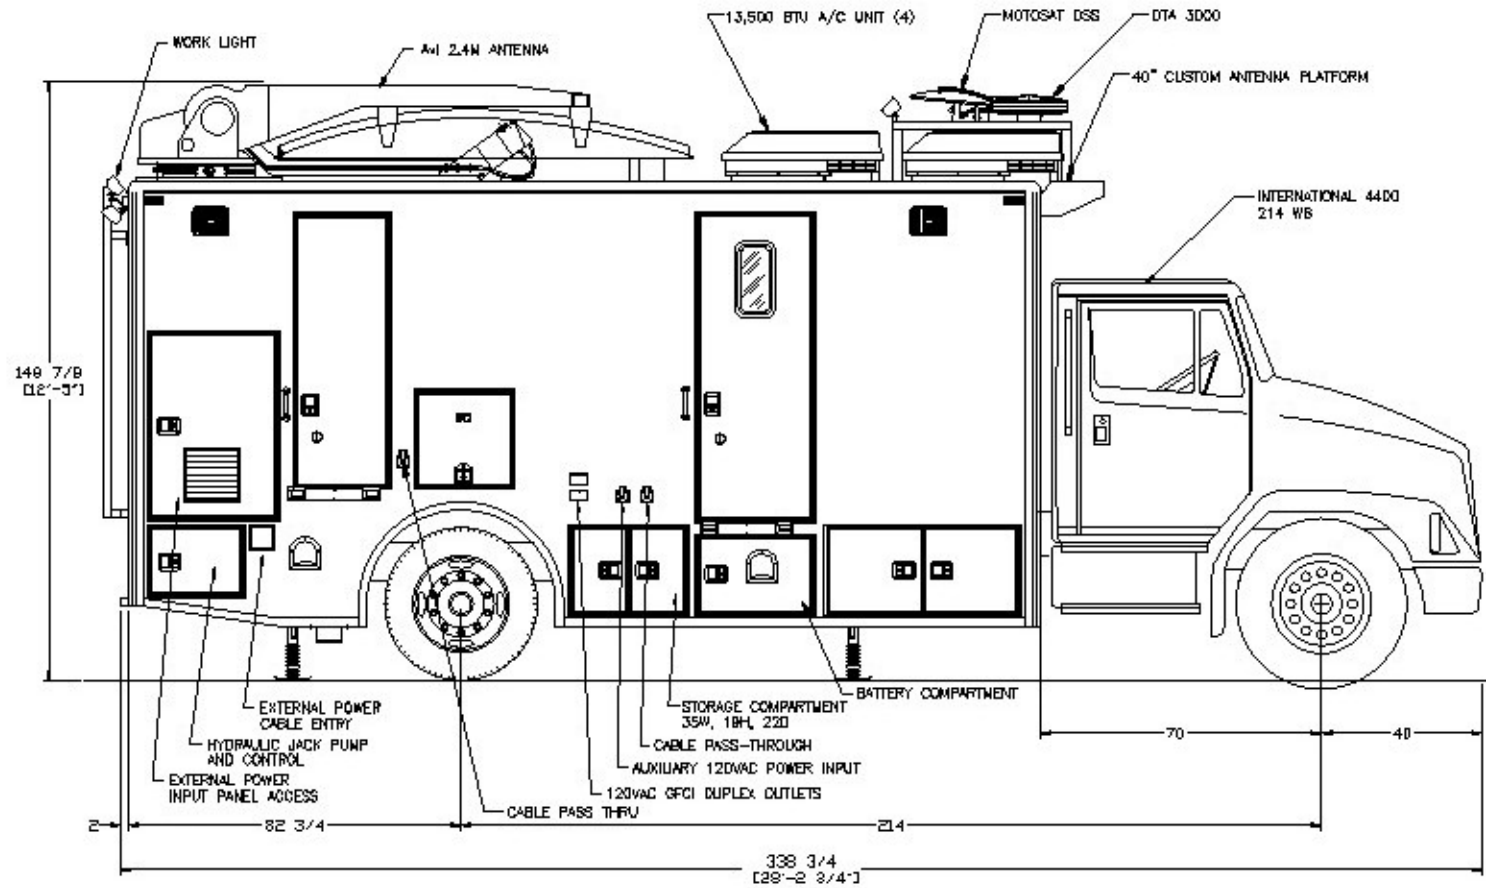

CURBSIDE ELEVATION

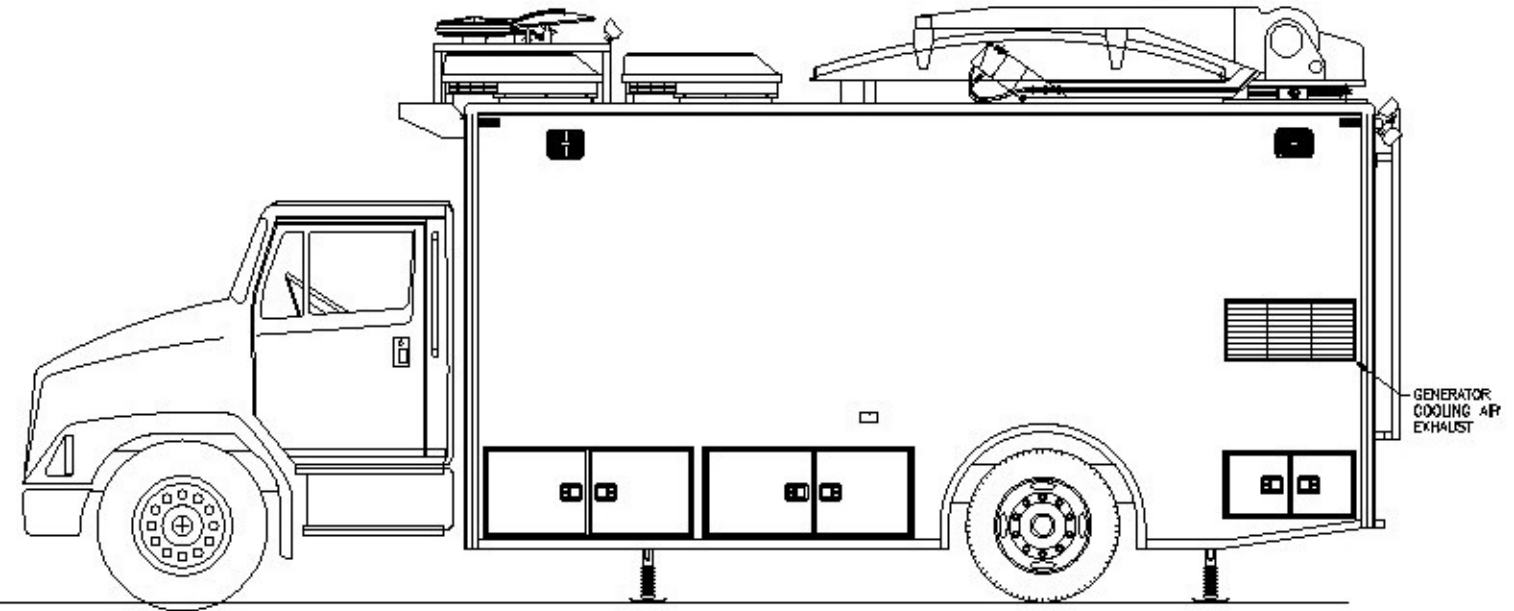

STREETSIDE ELEVATION